



E P S横断図

NO. 108

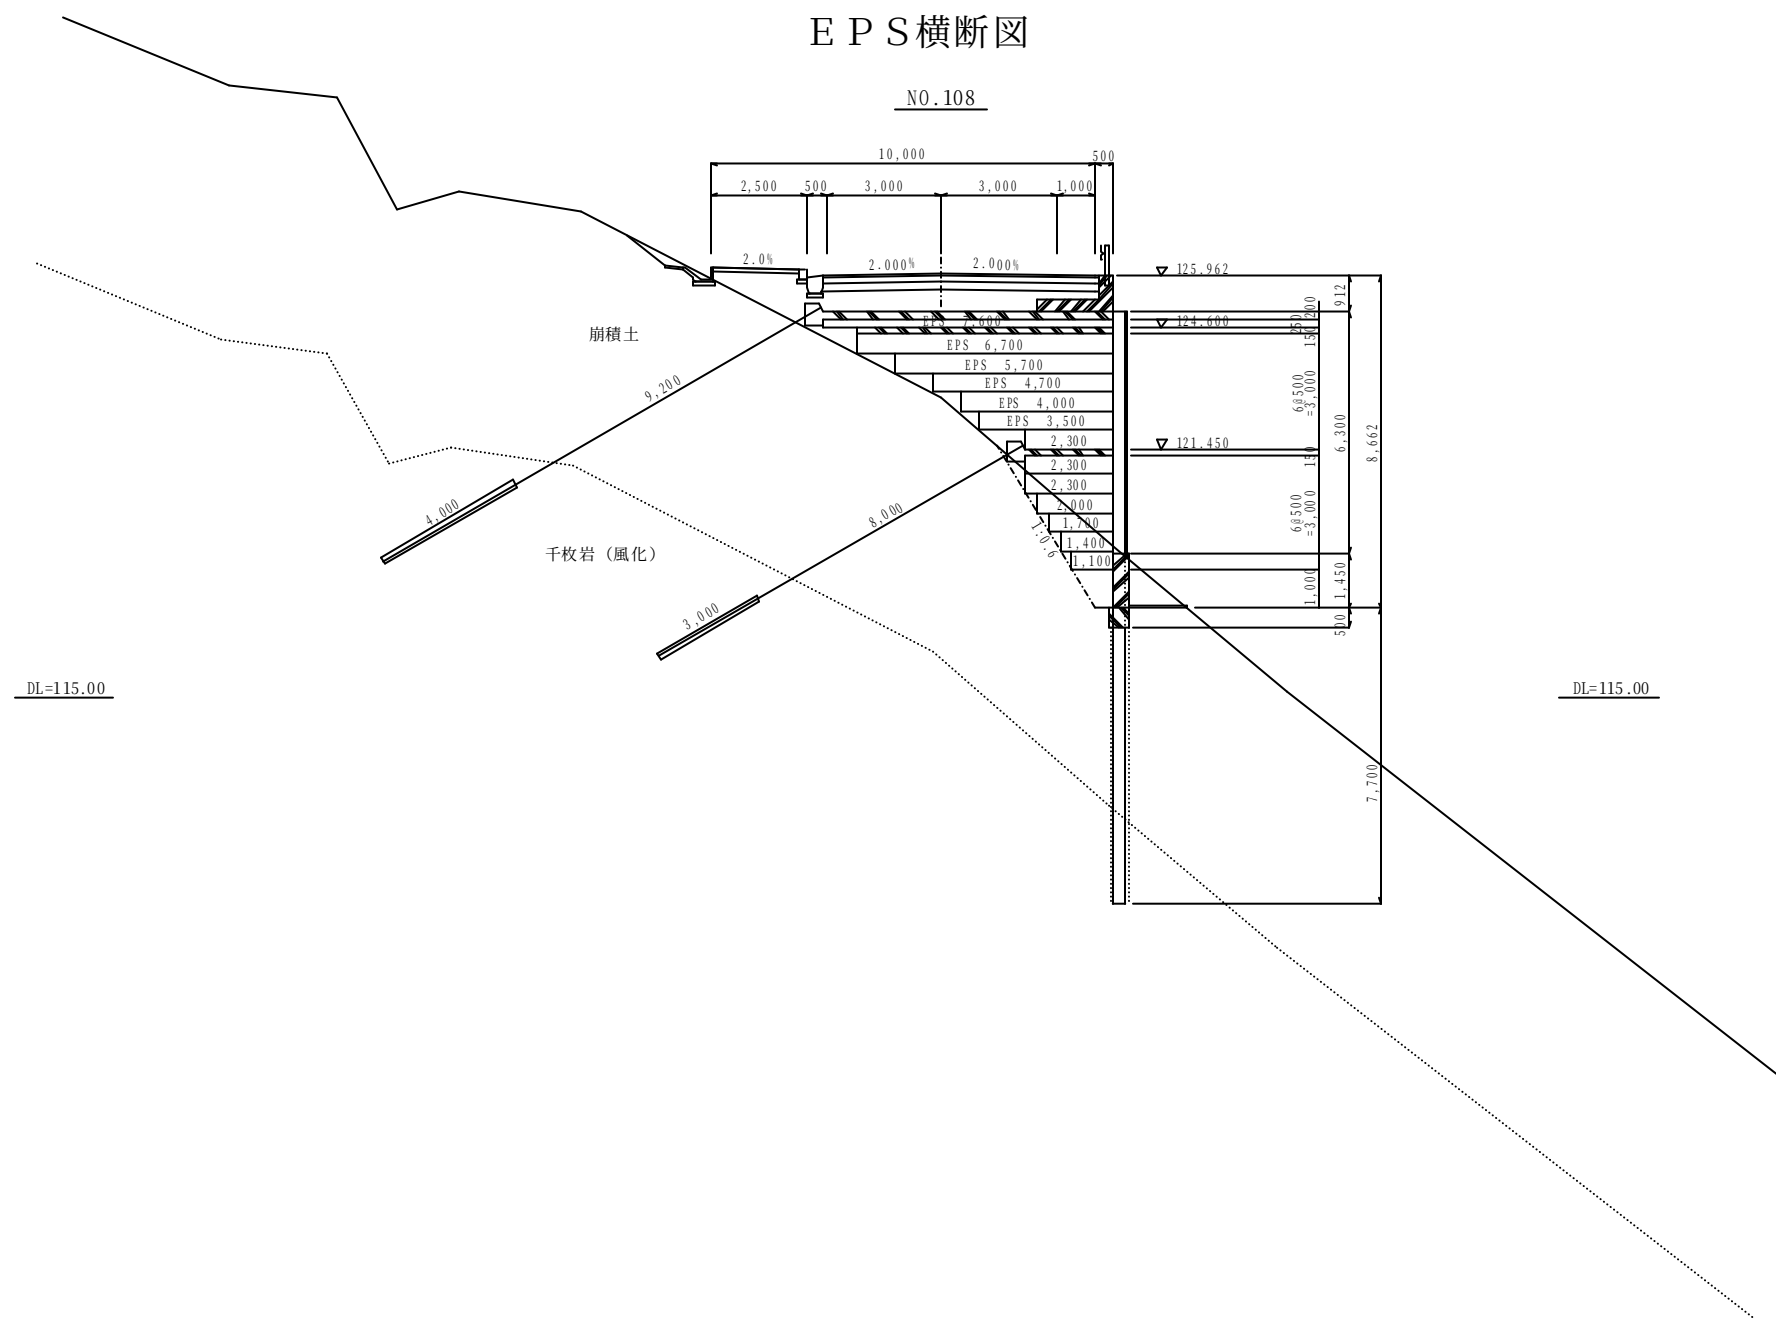

主桁断面詳細図 S=1:20

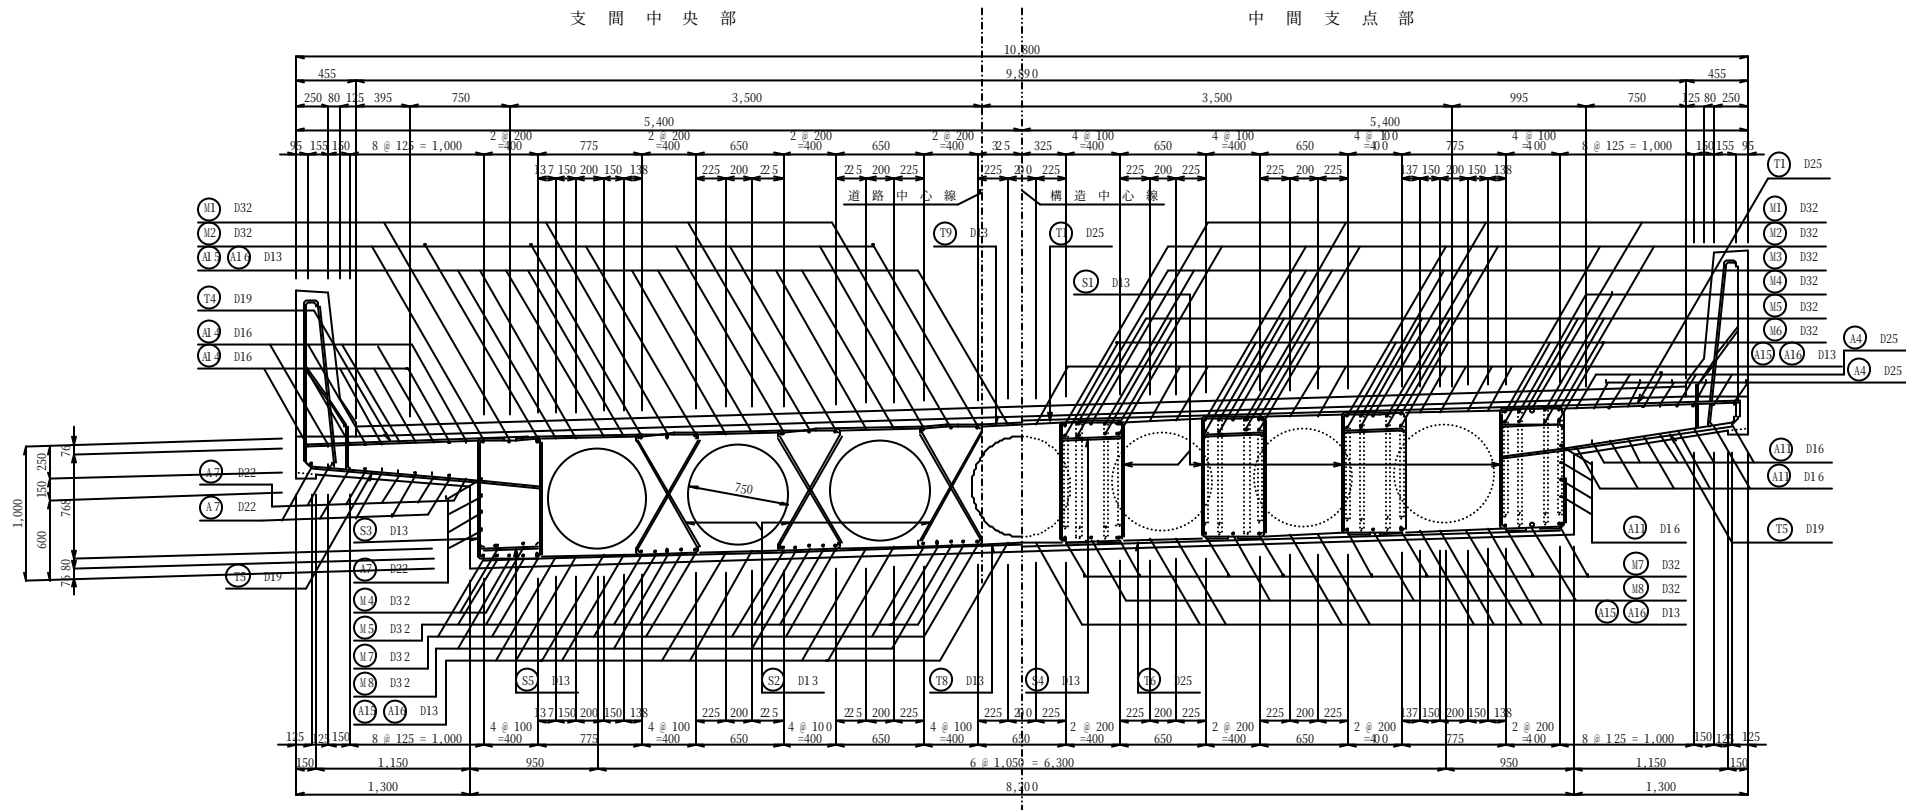

かぶり詳細図 S=1:10

